


## Department of Energy Recommended Levels of Insulation.

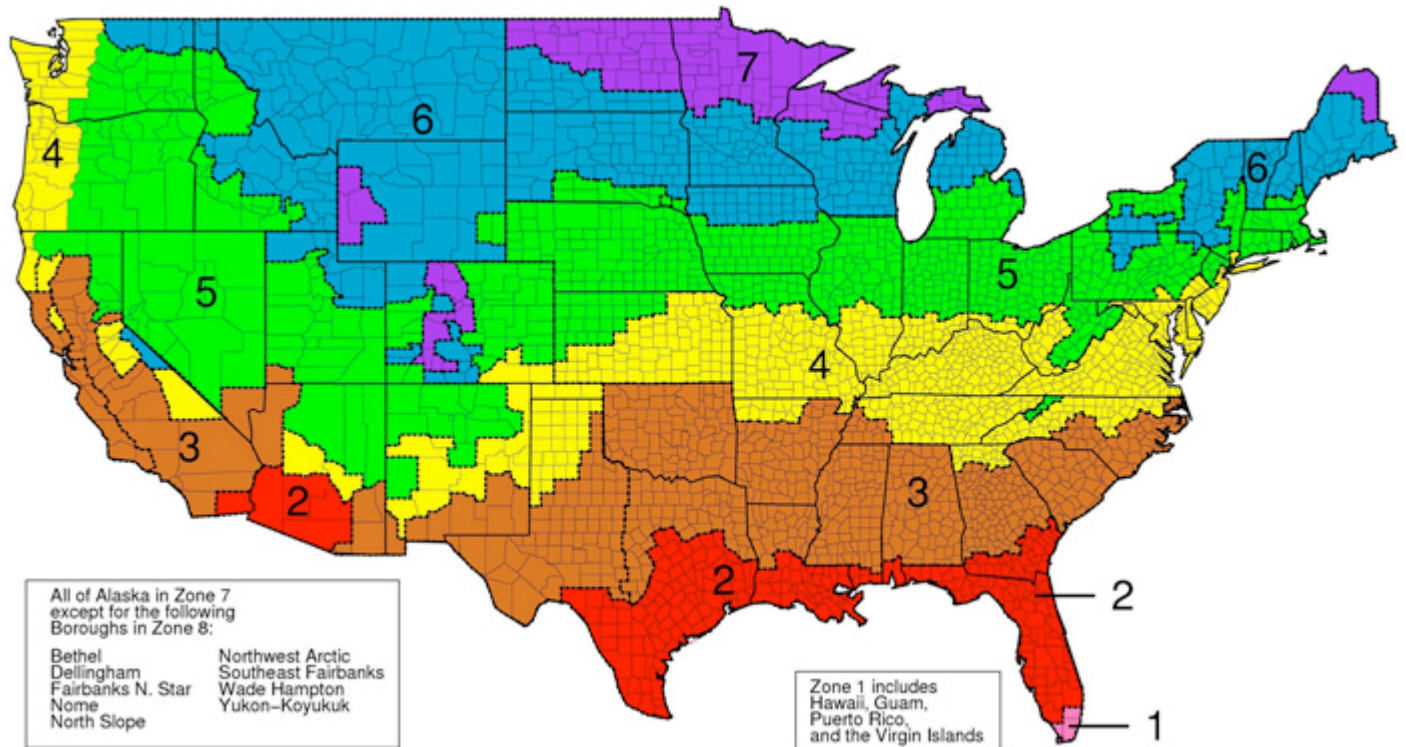

Zone	Add Insulation to Attic		Floor
	Uninsulated Attic	Existing 3–4 Inches of Insulation	
1	R30 to R49	R25 to R30	R13
2	R30 to R60	R25 to R38	R13 to R19
3	R30 to R60	R25 to R38	R19 to R25
4	R38 to R60	R38	R25 to R30
5 to 8	R49 to R60	R38 to R49	R25 to R30